

Contract : A477 St.Clears to Red Roses Improvement

Trial Pit No.

Client : Welsh Assembly Government

TP01

Dates : 01/07/09 - 01/07/09

Job Number : X7951


Ground Level : 136.37 m A.O.D.
Level to Ordnance Datum

Location : SWTRA

Engineer : Hyder Consulting Limited

Coordinates: 219750.77 E
211464.34 N
Co-ordinates to Local Grid

m B.G.L.	SAMPLES			TESTS		STRATA				WATER
	Depth	Type No.	U100 Blows	Depth	Test Results	Depth (Thickness)	DESCRIPTION	Legend	Red. Level A.O.D.	
0.00 - 0.30	B1						MADE GROUND - Grass over slightly clayey gravelly SAND (f-c). Gravel is angular fine to coarse of siltstone and limestone.			
0.30 - 0.75	B2					0.30	MADE GROUND: Red brown slightly clayey to clayey sandy angular fine to coarse GRAVEL of siltstone and sandstone with occasional angular siltstone and sandstone cobbles. Occasional to some fragments of plastic bag and electrical wire (<3mm diam.).		136.07	
0.70 - 1.25	B3					0.75	..Becoming grey and red brown from 0.40m.		135.62	
0.75 - 1.25	B3						Brown and red brown slightly silty sandy angular to subangular fine to coarse GRAVEL of siltstone and sandstone.			
1.90 - 2.40	B4					1.50	Moderately weak red brown fine grained SANDSTONE, moderately weathered.		134.87	
						2.40	End of trial pit at 2.40m. Terminated on Engineers instruction.		133.97	

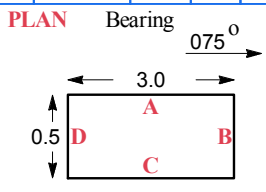

Groundwater: No groundwater encountered.

Stability: Stable

Shoring: None

Remarks : Machine dug trial pit from GL to 2.40m.

Equipment Used: Wheeled back hoe excavator.

	33 Cwrt Llwyn Fedwen Morrison, Swansea SA6 6HN Tel: 07738873403 email: miles@gintdev.co.uk	Operator: KR	Logged By: DM	Sheet No. 1 Of 4	Scale: 1:27.95	All measurements in metres unless otherwise stated	
	<p>Library File: E:\GINTDEV GINT STUF\GINTDEV\LIBRARY\GINTDEV.GLB. Form Name: 1 FACE TRIAL PIT COLOUR. Version 1.10.000, 07/06/06 Output By: milesdavis</p>						

Contract : A477 St.Clears to Red Roses Improvement

Trial Pit No.

Client : Welsh Assembly Government

TP01

Dates : 01/07/09 - 01/07/09

Job Number : X7951

Ground Level : 136.37 m A.O.D.
Level to Ordnance Datum

Location : SWTRA

Engineer : Hyder Consulting Limited

Coordinates: 219750.77 E
211464.34 N
Co-ordinates to Local Grid

TRIAL PIT PHOTOGRAPHS



*Above:- TP01 spoil Spoil for Trial Pit 1.
Notice large amount of Cobbles*



*Right:-
TP01 pit View of pit. Note wet area at
bottom of pit.*



33 Cwrt Llwyn Fedwen
Morrison, Swansea SA6 6HN
Tel: 07738873403
email: miles@gintdev.co.uk

Operator:
KR

Logged By:
DM

Sheet No.
2 Of 4

Scale:

All measurements in
metres unless
otherwise stated



Contract : A477 St.Clears to Red Roses Improvement

Trial Pit No.

Client : Welsh Assembly Government

TP01

Dates : 01/07/09 - 01/07/09

Job Number : X7951

Ground Level : 136.37 m A.O.D.
Level to Ordnance Datum

Location : SWTRA

Engineer : Hyder Consulting Limited

Coordinates: 219750.77 E
211464.34 N
Co-ordinates to Local Grid

TRIAL PIT PHOTOGRAPHS



Above:- View of reinstatement of TP1



33 Cwrt Llwyn Fedwen
Morrison, Swansea SA6 6HN
Tel: 07738873403
email: miles@gintdev.co.uk

Operator:
KR

Logged By:
DM

Sheet No.
3 Of 4

Scale:

All measurements in
metres unless
otherwise stated



Contract : A477 St.Clears to Red Roses Improvement

Trial Pit No.

Client : Welsh Assembly Government

TP01

Dates : 01/07/09 - 01/07/09


Job Number : X7951

Ground Level : 136.37 m A.O.D.
Level to Ordnance Datum

Location : SWTRA

Engineer : Hyder Consulting Limited

Coordinates: 219750.77 E
211464.34 N
Co-ordinates to Local Grid

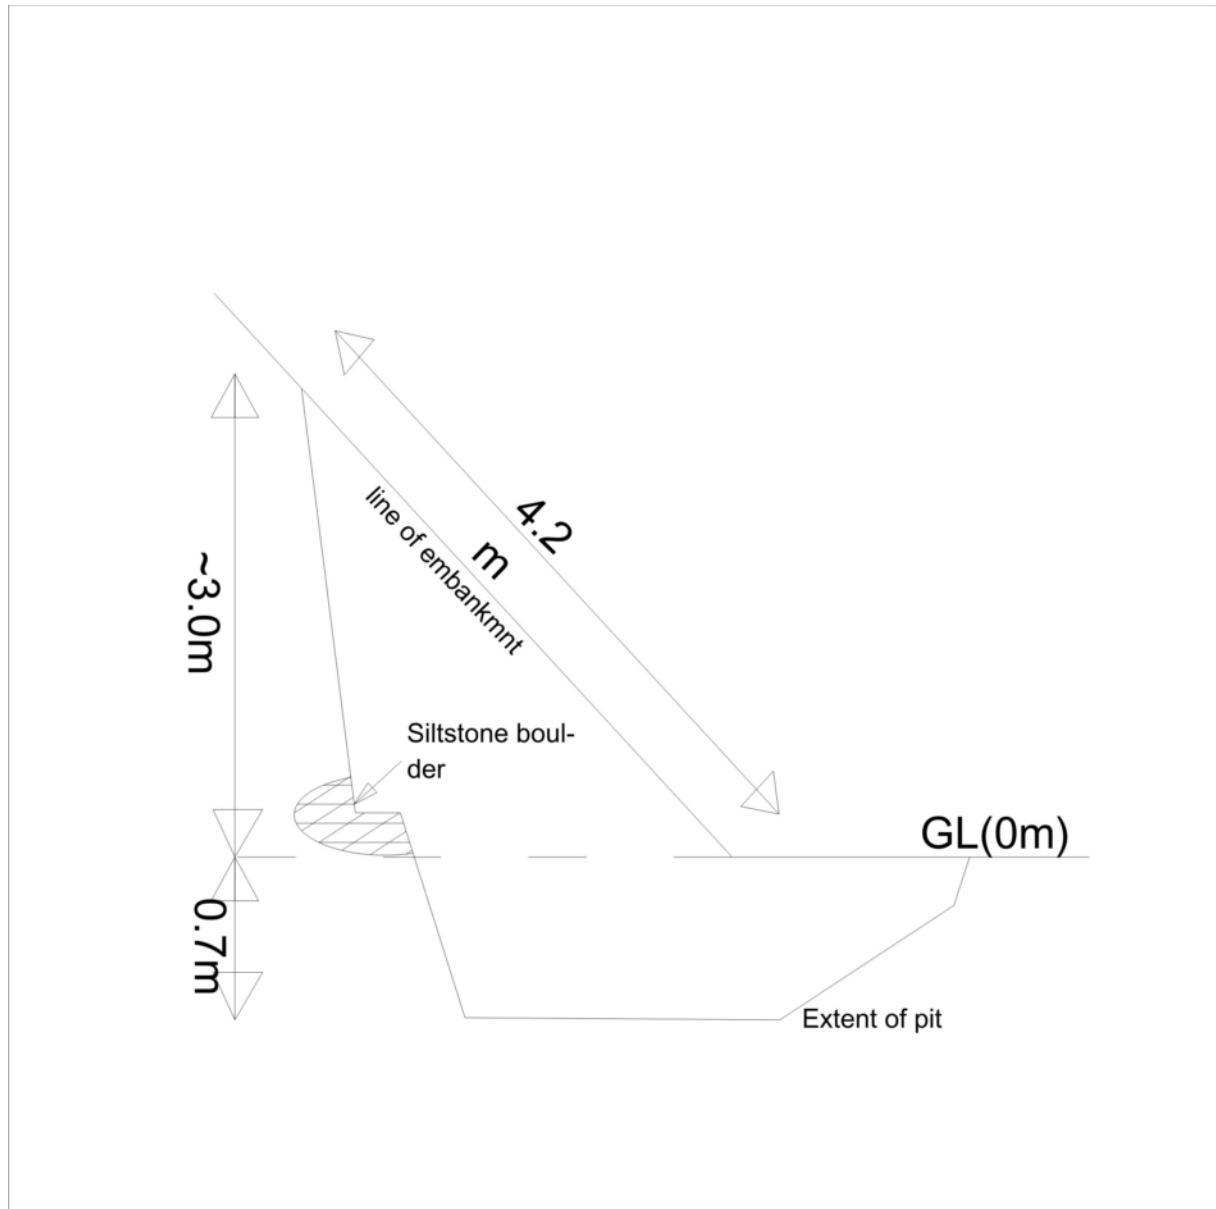

33 Cwrt Llwyn Fedwen
Morrison, Swansea SA6 6HN
Tel: 07738873403
email: miles@gintdev.co.uk

Operator:
KR

Logged By:
DM

Sheet No.
4 Of 4

Scale:

All measurements in
metres unless
otherwise stated

